



ADDRESS:

104 HOOKER ROAD
SEQUIM, WA 98382

SNOW LOAD:

25-PSF

12342 NORTHUP WAY
BELLEVUE, WA 98005
(425) 556-1220 -P
(425) 556-1228 -F

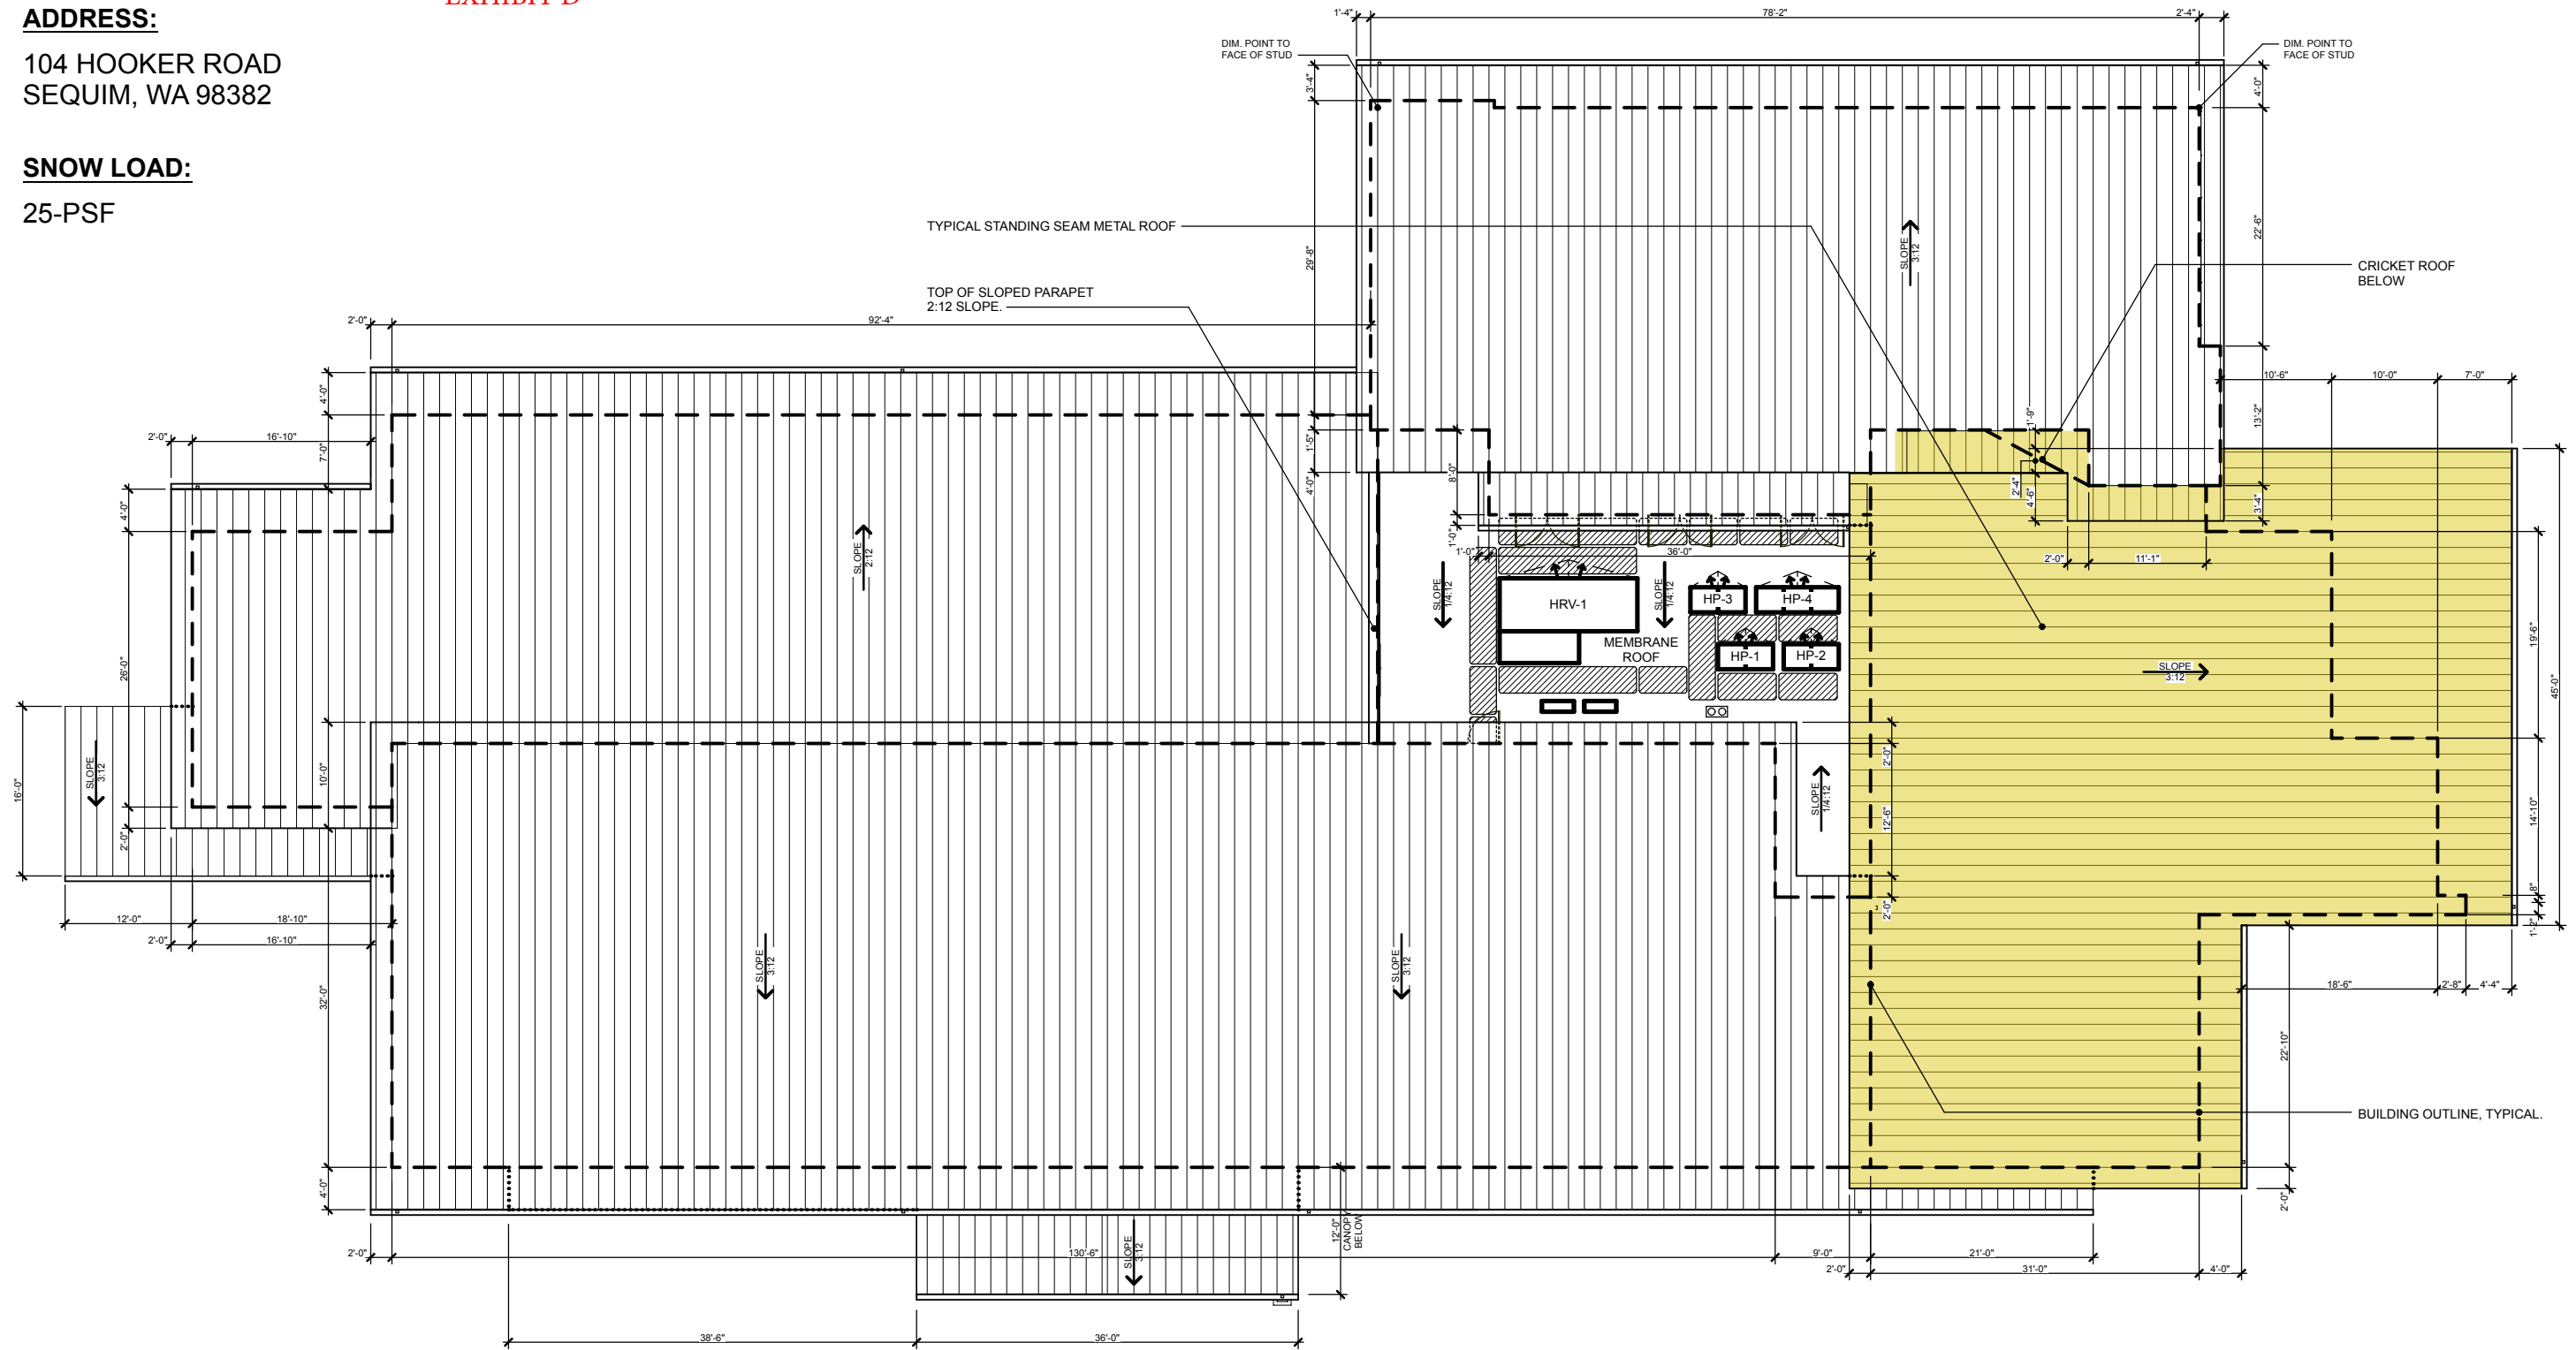 

*NOTE — FIELD VERIFY LOCATION OF ROOF EQUIPMENT NOT SHOWN HERE.
FIELD VERIFY ALL DIMENSIONS PRIOR TO FINAL LAYOUT.

— ROOFS TO RECEIVE SNOW GUARDS

Roof Plan – Administration Building

SCALE: 1/16" = 1'-0"

9/24/18